

The Apartments at Brookhaven

Life Care Living at its Finest

BROOKHAVEN
AT LEXINGTON





To view virtual tours of our apartments, visit www.brookhavenatlexington.org.



Table of Contents



MAIN BUILDING

- Alcott: Studio..... 3
- Emerson: 1 Bedroom..... 4
- Hamilton: 1 Bedroom with Den..... 5
- Hancock: 2 Bedroom..... 6
- Hawthorne: 2 Bedroom 7
- Bradstreet: 2 Bedroom 8
- Revere: 2 Bedroom with Den 9
- Clarke: 2 Bedroom with Den 10
- Adams: 2 Bedroom with Den 11
- Munroe: 2 Bedroom with Den..... 12



WELLESLEY BUILDING

- Buckman 1: 2 Bedroom 13
- Buckman 2: 2 Bedroom 14
- Fiske: 2 Bedroom with Den 15
- Muzzey: 2 Bedroom with Den 16



FAIRFIELD PATIO HOMES

- Parker: 2 Bedroom..... 17
- Thoreau: 2 Bedroom with Den 18

- Apartment Options Chart 19

- Campus Map 20

Floor plans are not to scale and are representative. Individual apartments may vary.

781-372-0098 | marketing@brookhavenatlexington.org





Hamilton

1 Bedroom with Den

929 Sq. Ft.



781-372-0098 | marketing@brookhavenatlexington.org

www.brookhavenatlexington.org



Hawthorne

2 Bedroom

1,123 Sq. Ft.



781-372-0098 | marketing@brookhavenatlexington.org


www.brookhavenatlexington.org



Revere

2 Bedroom with Den

1,318 Sq. Ft.

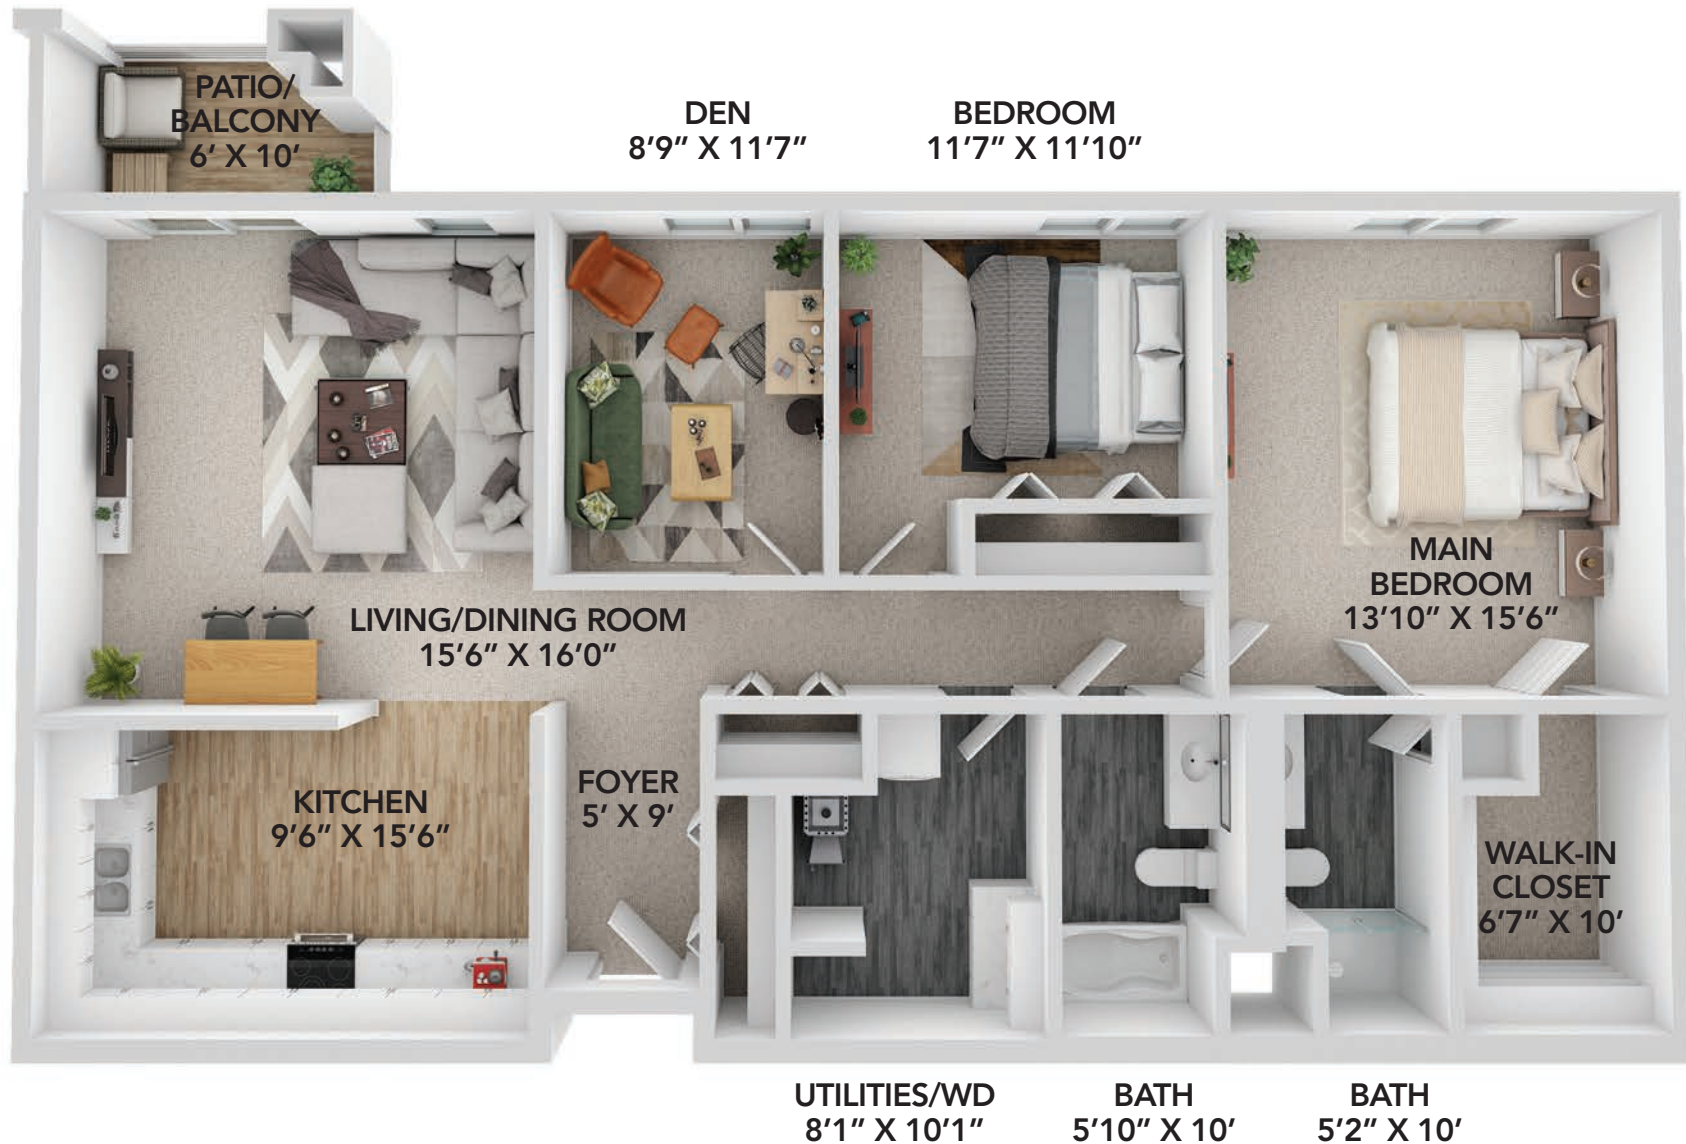

781-372-0098 | marketing@brookhavenatlexington.org


www.brookhavenatlexington.org



Adams

2 Bedroom with Den

1,528 Sq. Ft.

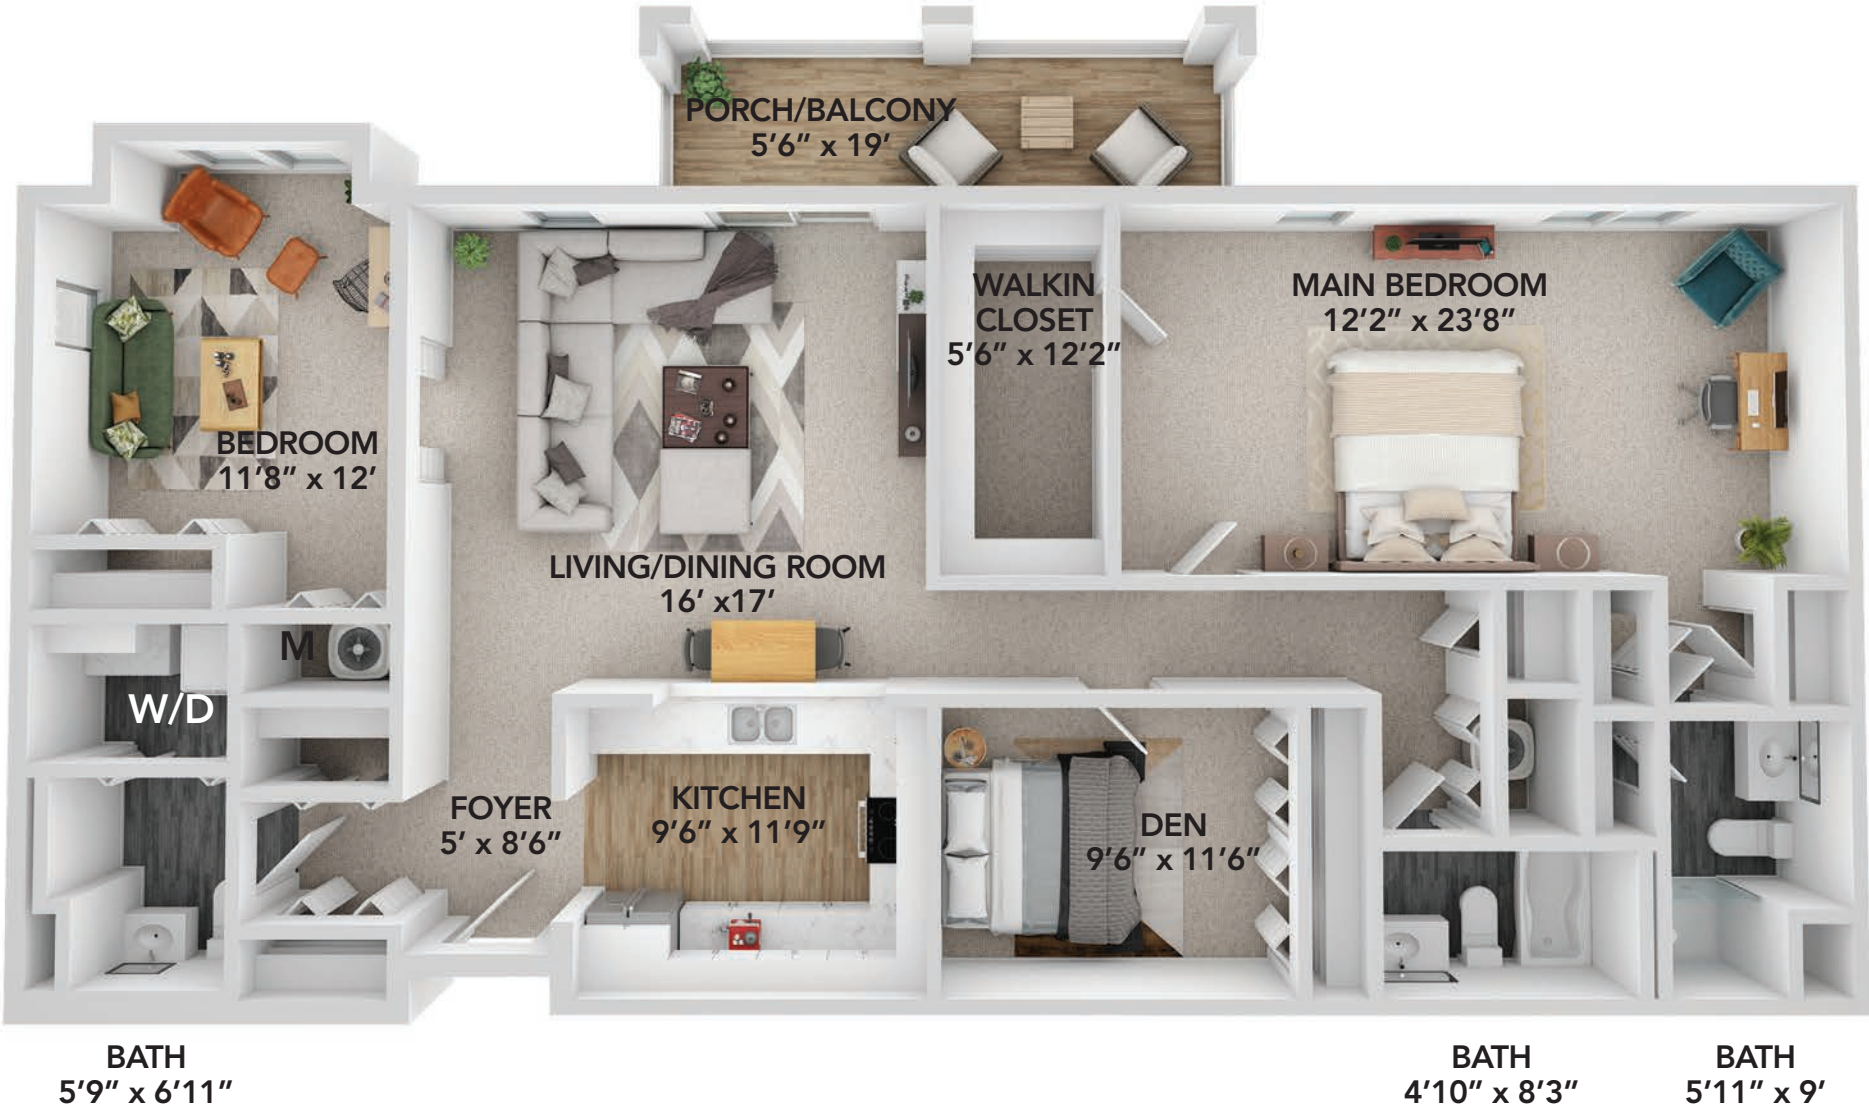

781-372-0098 | marketing@brookhavenatlexington.org



Buckman 1

2 Bedroom

1,297-1,359 Sq. Ft.



781-372-0098 | marketing@brookhavenatlexington.org

Buckman 2

2 Bedroom

1,297-1,359 Sq. Ft.



781-372-0098 | marketing@brookhavenatlexington.org





Parker

2 Bedroom Patio Home

1,149 Sq. Ft.



781-372-0098 | marketing@brookhavenatlexington.org

Thoreau

2 Bedroom with Den Patio Home

1,348 Sq. Ft.



781-372-0098 | marketing@brookhavenatlexington.org

Apartment Options Chart

| Style | # | Description | Sq. Ft. | Location | Exposure |
|-------------|----|-------------------------------|-------------|------------------------|----------------|
| Alcott | 6 | Studio | 553 | Cambridge | N, S |
| Emerson | 41 | 1 Bedroom/1.5 Bathroom | 747 | A, D, E | All Exposures |
| Hamilton | 10 | 1 Bedroom with Den/1 Bathroom | 929 | Cambridge, Dartmouth | N, W, E |
| Hancock | 47 | 2 Bedroom/2 Bathroom | 929 | A, B, C, D, E | All Exposures |
| Hawthorne | 55 | 2 Bedroom/2 Bathroom | 1,123 | A, B, C, D, E | All Exposures |
| Bradstreet* | 37 | 2 Bedroom/2 Bathroom | 1,180 | Harvard | N, S, SE |
| Revere | 5 | 2 Bedroom with Den/2 Bathroom | 1,318 | A, D, E | S |
| Clarke* | 8 | 2 Bedroom with Den/2 Bathroom | 1,440 | Harvard | N, W |
| Adams | 6 | 2 Bedroom with Den/3 Bathroom | 1,528 | Amherst, Exeter | N, S |
| Munroe* | 3 | 2 Bedroom with Den/2 Bathroom | 1,713 | Harvard | N, S, W |
| Buckman 1* | 19 | 2 Bedroom/2 Bathroom | 1,297-1,359 | Wellesley | N, NE, S |
| Buckman 2* | 8 | 2 Bedroom/2 Bathroom | 1,297-1,359 | Wellesley | N, NE, S |
| Fiske* | 17 | 2 Bedroom with Den/2 Bathroom | 1,418-1,613 | Wellesley | NE, NW, SE, SW |
| Muzzey* | 5 | 2 Bedroom with Den/2 Bathroom | 1,607-1,797 | Wellesley | SE |
| Parker | 10 | 2 Bedroom/2 Bathroom | 1,149 | Fairfield (Patio Home) | NE, NW, SE |
| Thoreau | 12 | 2 Bedroom with Den/2 Bathroom | 1,348 | Fairfield (Patio Home) | NE, NW, SE |

A: Amherst, **B:** Brandeis, **C:** Cambridge, **D:** Dartmouth, **E:** Exeter


Please refer to community map to review apartment locations and exposures.

Information provided is approximate. Individual apartments may vary.

*Garage Space may be available

781-372-0098 | marketing@brookhavenatlexington.org

BROOKHAVEN CAMPUS MAP

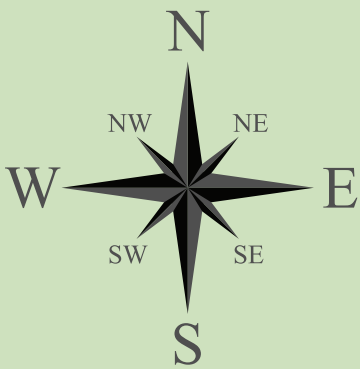

WALTHAM STREET

WELLESLEY

ASSISTED CARE
LEVELS 3 & 4

ANDOVER

GARDENVIEW
HEALTH CENTER

BABSON
ASSISTED CARE

BROOKHAVEN
ENTRANCE

BRANDEIS

AMHERST

EXETER

MAIN
LOBBY

DARTMOUTH

CAMBRIDGE

HARVARD

FAIRFIELD

NATURE PATH

